



CUSTOMER _____ ACCT # _____ DATE _____
 LOCATION # _____ FLOOR _____ ROOM _____
 DESCRIPTION _____


Typical Retrofit Wiring Routing

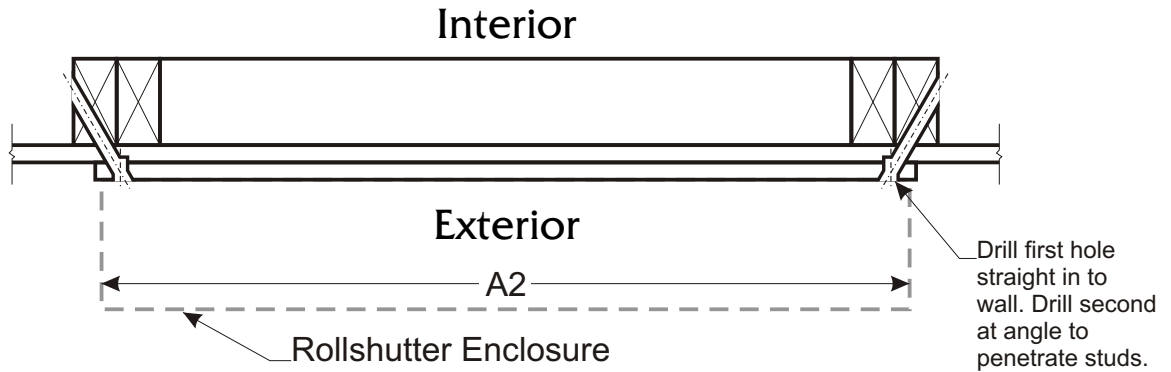

View from Exterior: Single Window/Door Motor Location

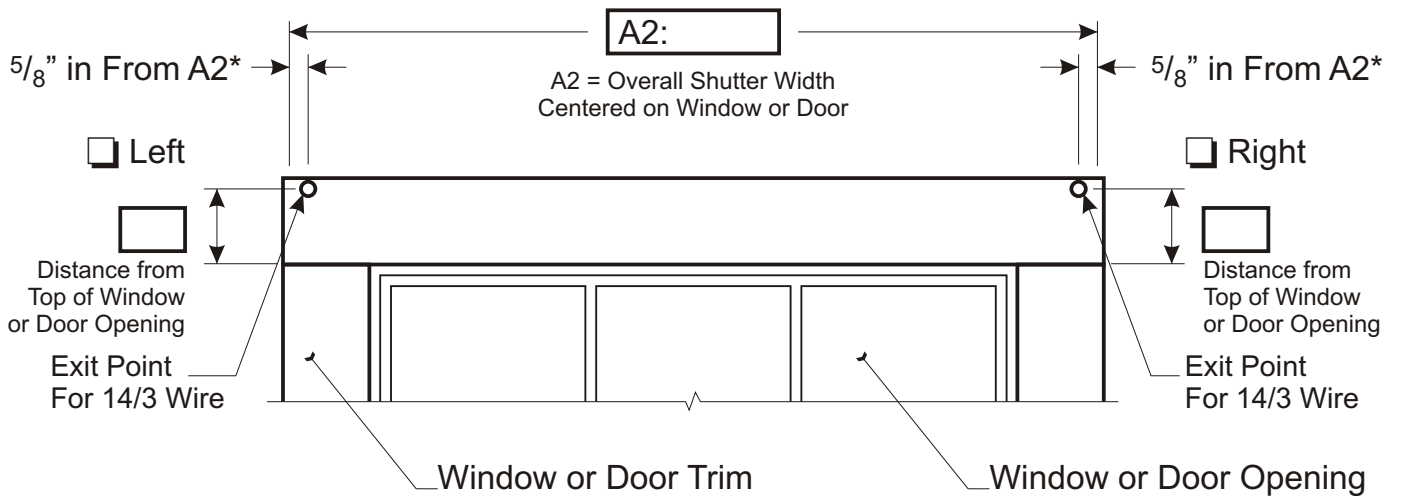

View from Exterior: Multiple Windows / Doors Motor Locations

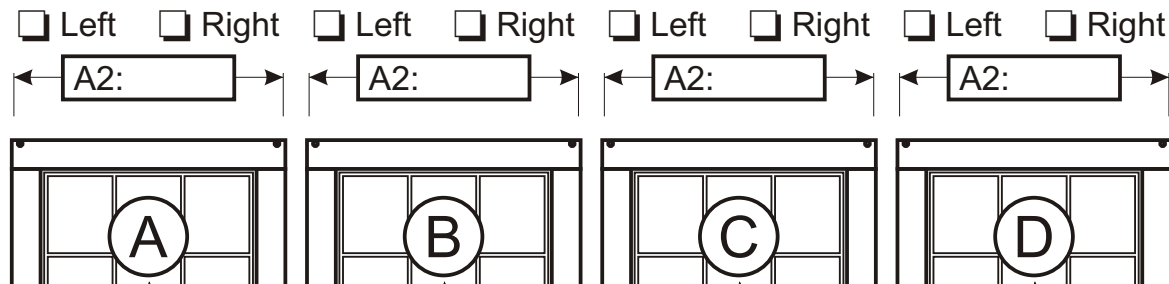

* Exit hole **must** be within the A2 width dimension.

See SQD106 for proper wiring of motors.